



0021 Brede School,
Amsterdam - Osdorp

0021 Community School,
Amsterdam - Osdorp

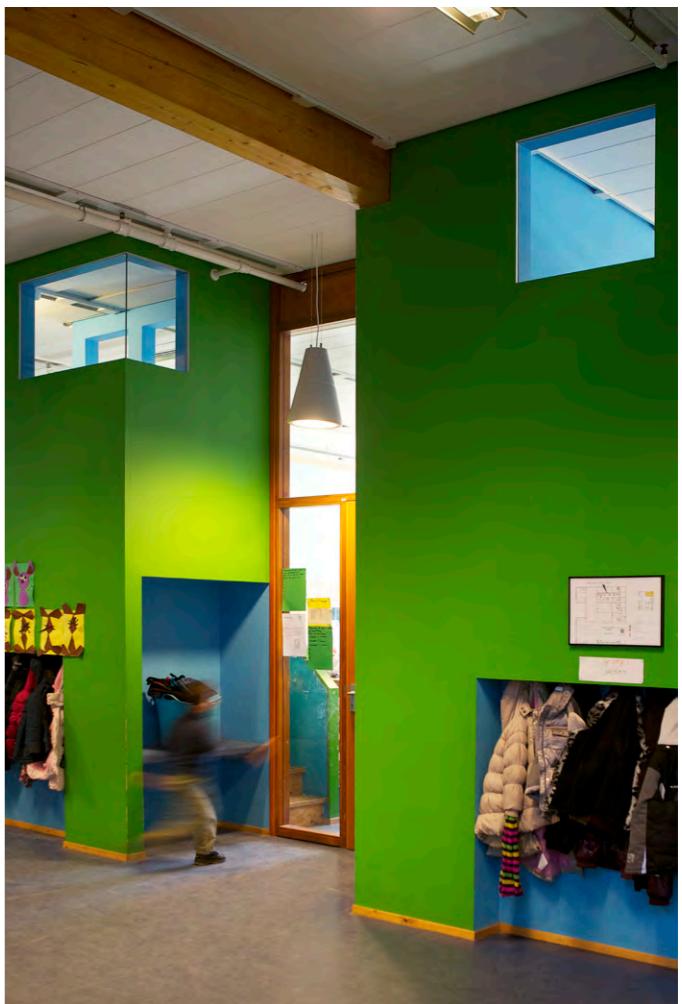
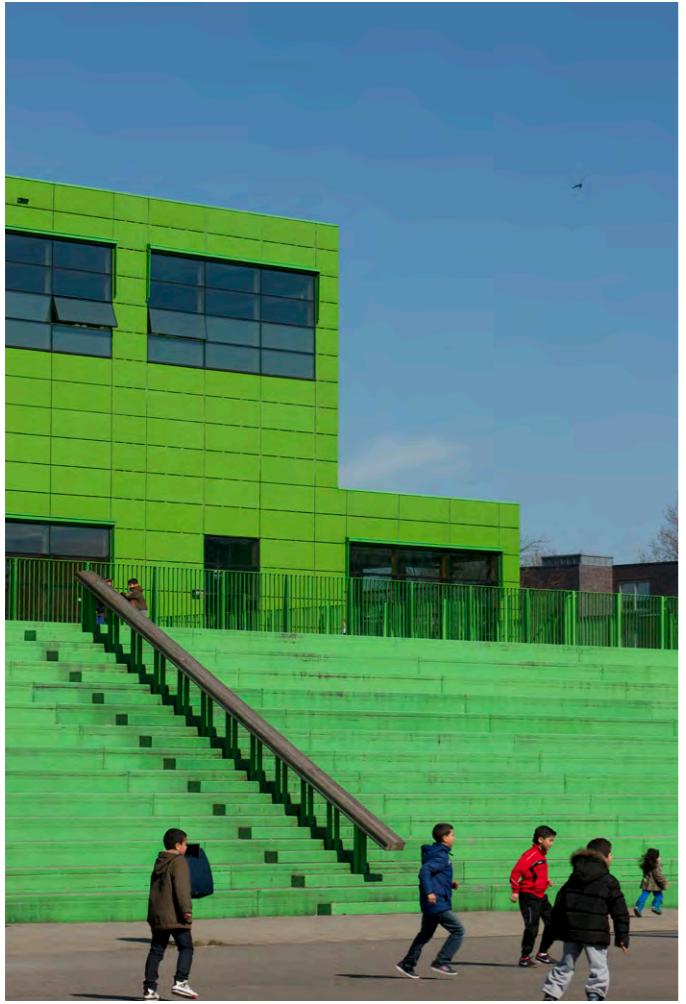


Photo: Arjen Schmitz

0021 Brede School, Amsterdam - Osdorp

0021 Community School, Amsterdam - Osdorp

dok
architecten

DE KIKKER

locatie:
Evertsweertplantsoen, Amsterdam

programma:
2 basisscholen (ca. 6200m²), kinderdagverblijf (ca. 530m²) en GGD (ca. 430m²)

b.v.o.:
7160 m²

architect:
Liesbeth van der Pol

ontwerpteam:
M. Fredriks, G. Trevetin, A. Mashiach,
J. Rombouts, M. Sommer, M. van der Schee,
P. Helder, E. Verwijnen, S. Müller

opdrachtgever:
Stadsdeel Osdorp Amsterdam

constructeur:
Cumae, Arnhem

aannemer bouwkundig:
Heijmans IBC Bouw, Amsterdam

bouwkosten (ex. btw):
€ 6.200.000,-

start ontwerp:
oktober 2000


start uitvoering:
januari 2005

oplevering:
februari 2006


prijzen:
Innovatieprijs Scholenbouwprijs 2006
Amsterdamse architectuurprijs 2008



Amsterdam | in the Netherlands

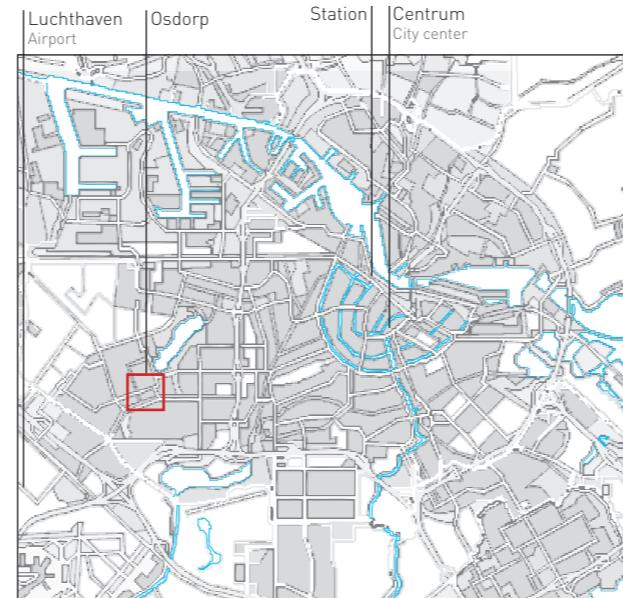

Amsterdam - Osdorp

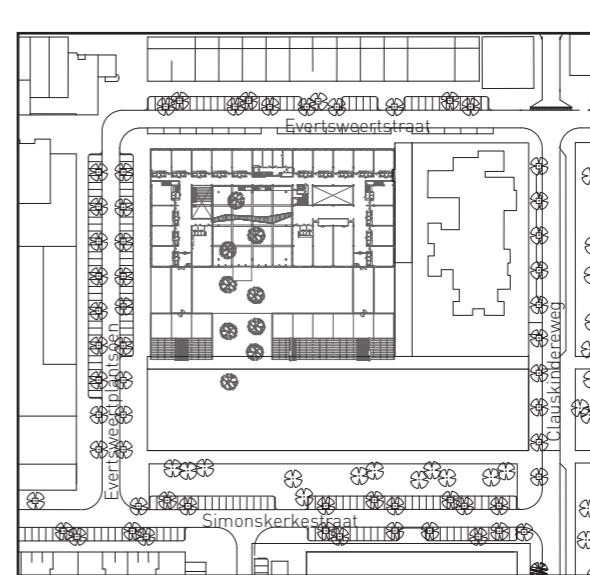

Locatie Brede School | location Community school

0021 Brede School, Amsterdam - Osdorp

THE FROG

Two primary schools, a day-care centre and an area health authority share a new, green complex: a Community School. The goal is to encourage interaction between the groups.

The design allows each individual part of the building to function at its best. Each classroom, for example, has a 'block' containing a cloakroom, toilets, kitchen, (computer) work stations and a mezzanine. The whole complex surrounds two inner 'courtyards' in the form of a communal assembly hall and winter garden. This forms the basis for the placing of two playgrounds. One, for the youngest children, is safely fenced off, the other, for the older and local children has a large platform. Each age group and school has its own entrance.

location:
Evertsweertplantsoen, Amsterdam

programme:
2 primary schools (6200 m²), day-care centre (530m²), Area Health Authority (430m²)

gfa.:
7160 m²

architect:
Liesbeth van der Pol

designteam:
M. Fredriks, G. Trevetin, A. Mashiach,
J. Rombouts, M. Sommer, M. van der Schee,
P. Helder, E. Verwijnen, S. Müller

client:
Stadsdeel Osdorp Amsterdam

structural engineer:
Cumae, Arnhem

contractor:
Heijmans IBC Bouw, Amsterdam

building costs (ex. VAT):
€ 6.200.000,-

start of design:
October 2000


start of construction:
January 2005

completion:
February 2006

awards:
Innovatieprijs Scholenbouwprijs 2006
Amsterdamse Architectuurprijs 2008



dok
architecten

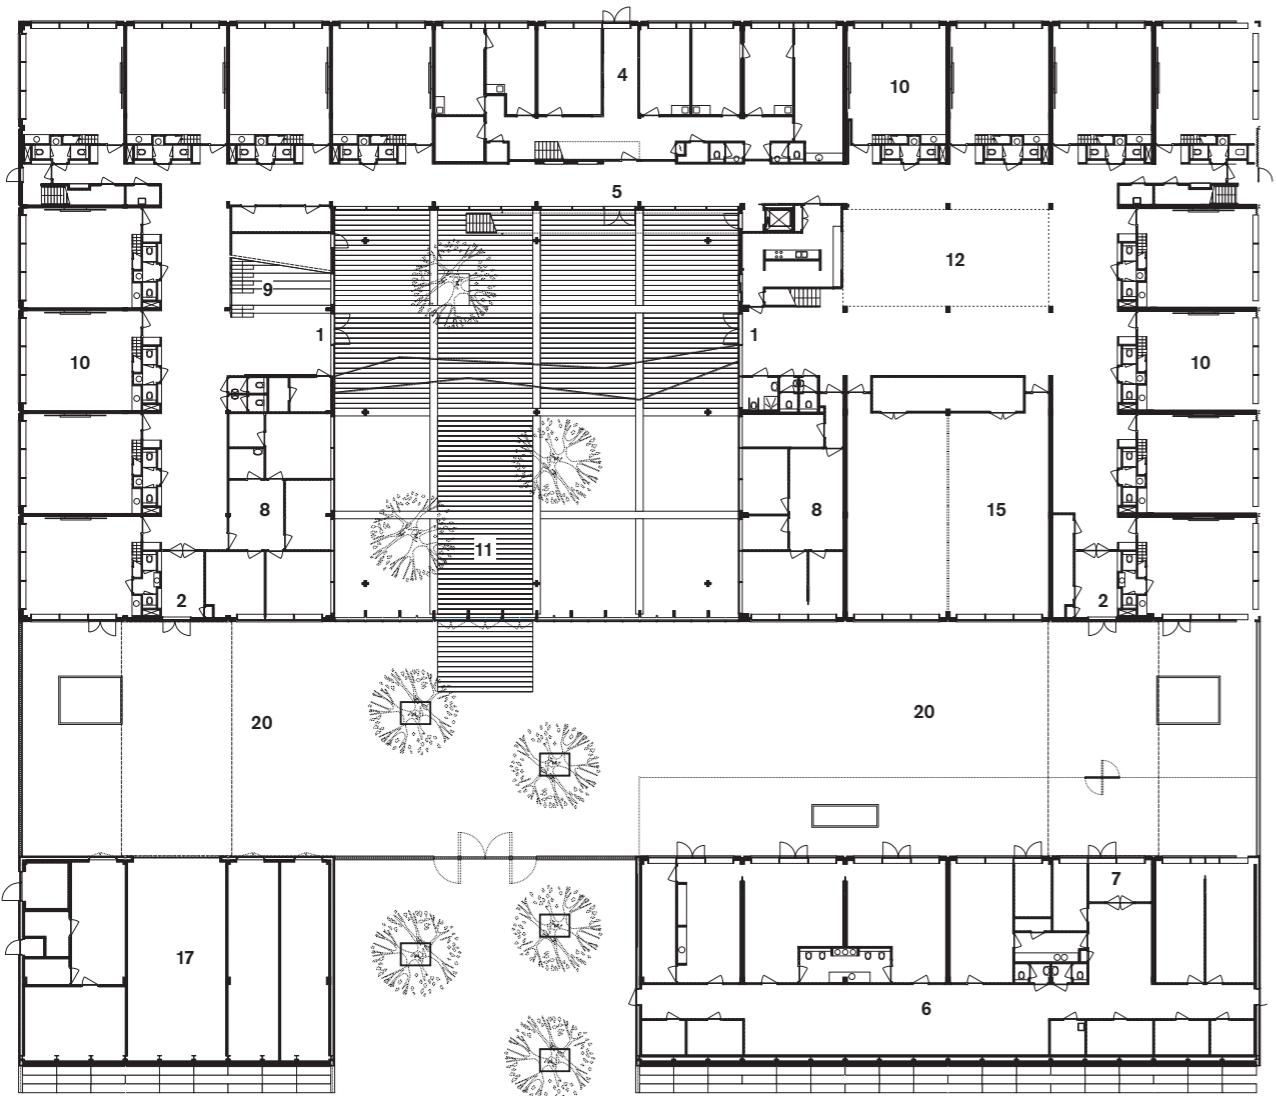

Legenda:


- 1. entree school
- 2. entree onderbouw
- 3. entree bovenbouw
- 4. GGD
- 5. entree GGD
- 6. kinderdagverblijf
- 7. entree kinderdagverblijf
- 8. kantoren
- 9. tribune
- 10. lokalen

Caption:



- 1. entrance school
- 2. entrance primary school
- 3. entrance secondary school
- 4. GGD
- 5. entrance GGD
- 6. day care
- 7. entrance day care
- 8. offices
- 9. grandstand
- 10. classrooms

- 11. wintertuin
- 12. aula
- 13. tribune
- 14. brug
- 15. speellokaal
- 16. gymzaal
- 17. bergingen
- 18. vide
- 19. lerarenkamer
- 20. speelplaats

Plattegrond begane grond | ground floor plan

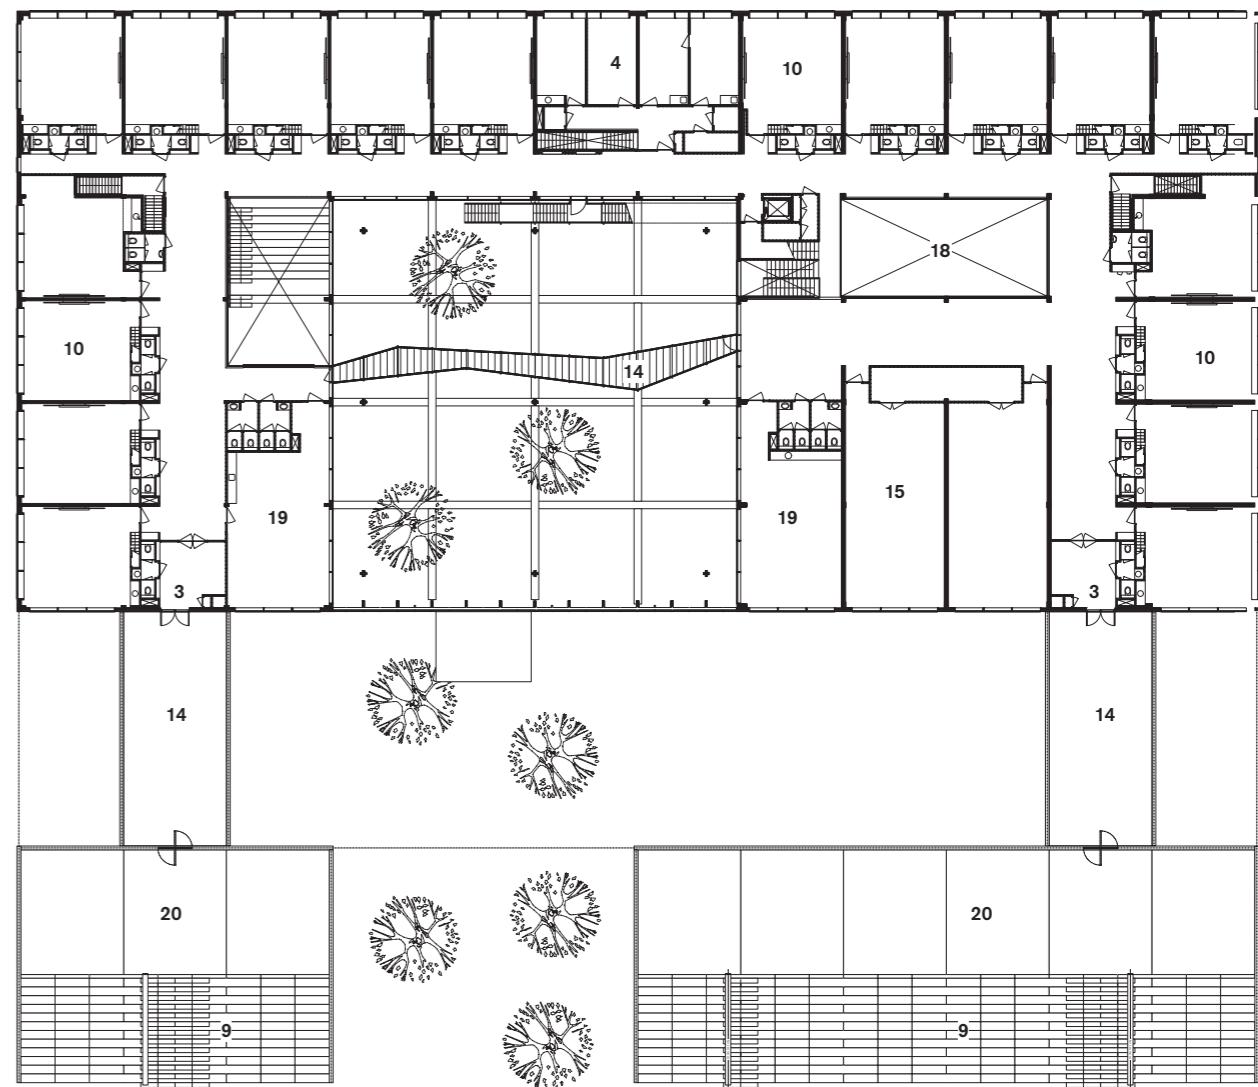

Plattegrond eerste verdieping | first floor plan

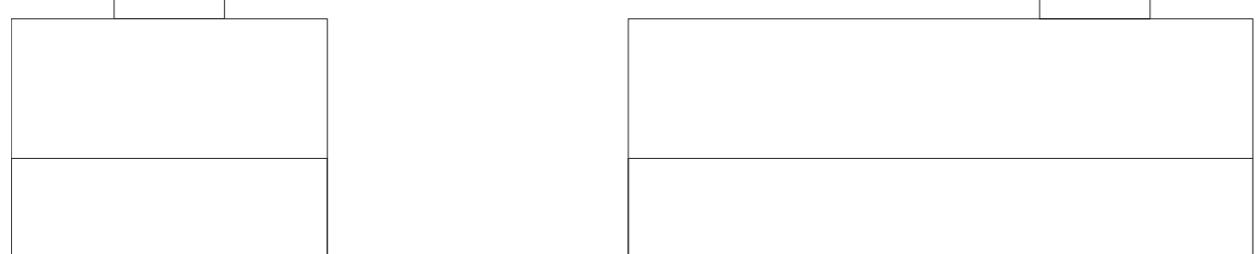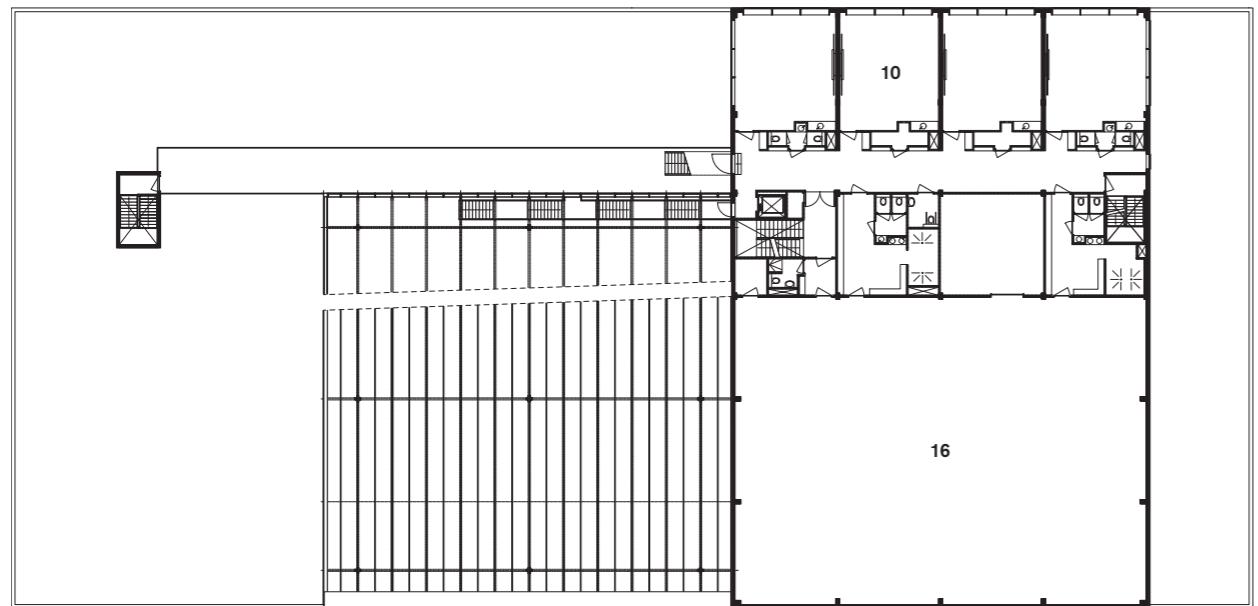

Legenda:



1. entree school
2. entree onderbouw
3. entree bovenbouw
4. GGD
5. entree GGD
6. kinderdagverblijf
7. entree kinderdagverblijf
8. kantoren
9. tribune
10. lokalen

Caption:

1. entrance school
2. entrance primary school
3. entrance secondary school
4. GGD
5. entrance GGD
6. day care
7. entrance day care
8. offices
9. grandstand
10. classrooms


11. wintertuin
 12. aula
 13. tribune
 14. brug
 15. speellokaal
 16. gymzaal
 17. bergingen
 18. vide
 19. lerarenkamer
 20. speelplaats
11. wintergarden
 12. auditorium
 13. grandstand
 14. bridge
 15. playroom
 16. gym
 17. storage
 18. void
 19. teachers room
 20. playground

Plattegrond tweede verdieping | second floor plan

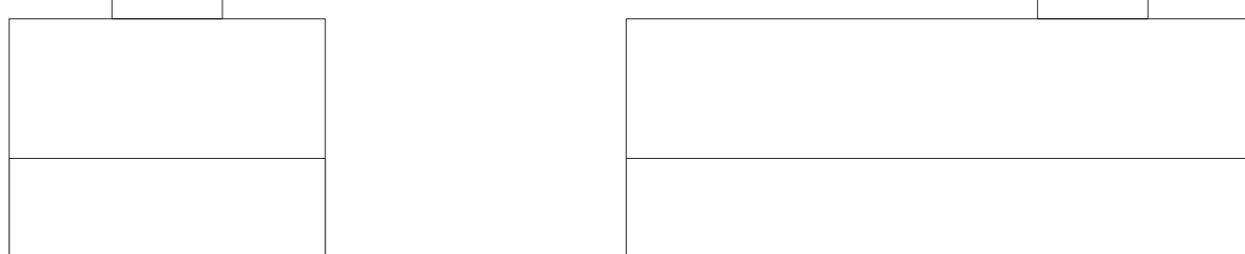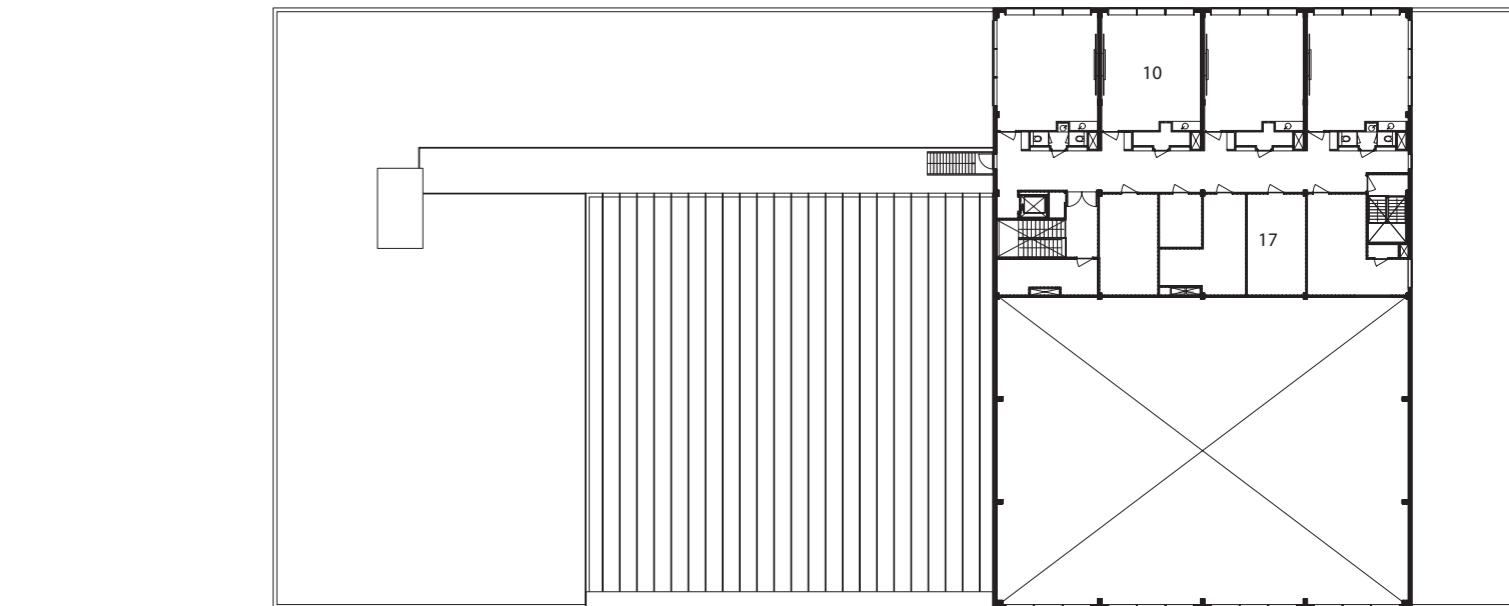


Plattegrond derde verdieping | third floor plan



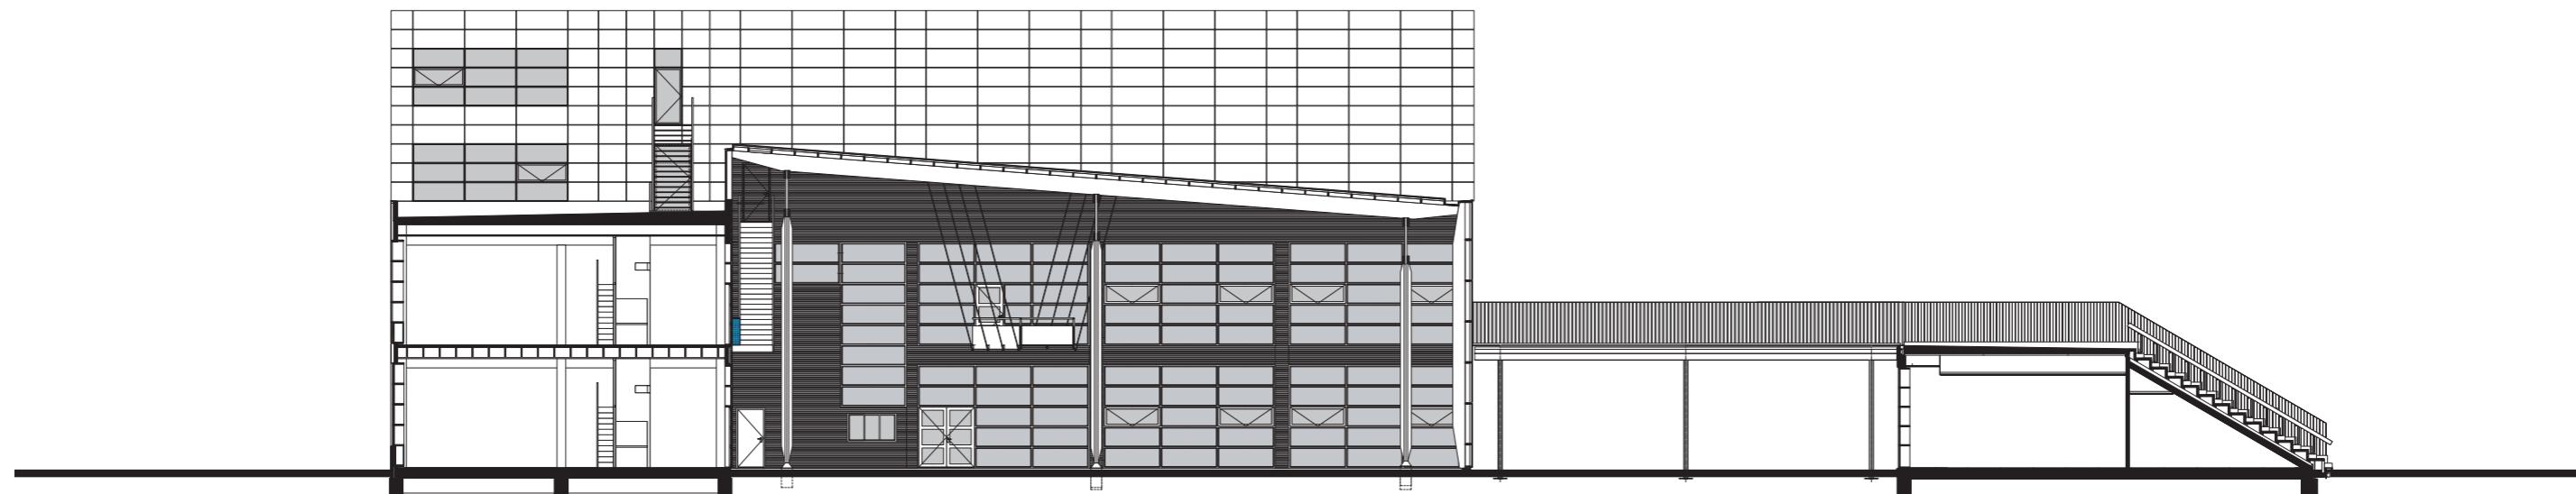

Langdoorsnede | longitudinal section

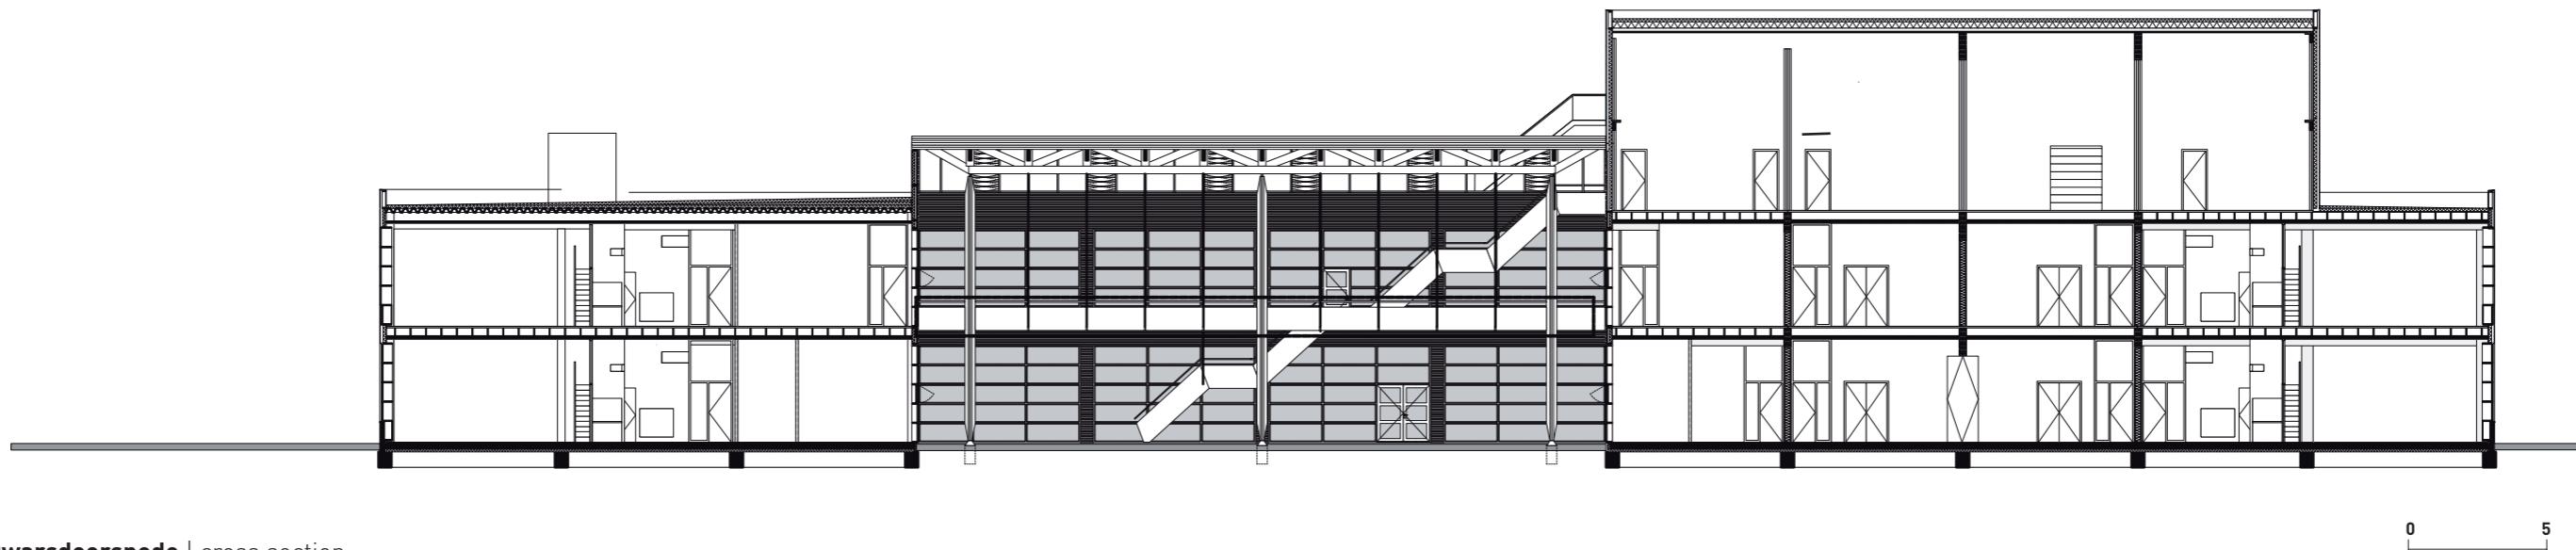

Dwarsdoorsnede | cross section

0021 Brede School, Amsterdam - Osdorp

0021 Community School, Amsterdam - Osdorp

dok
architecten



Photo: Arjen Schmitz



Photo: Marshall

0021 Brede School, Amsterdam - Osdorp

0021 Community School, Amsterdam - Osdorp

dok
architecten



Photo: Arjen Schmitz

0021 Brede School, Amsterdam - Osdorp

0021 Community School, Amsterdam - Osdorp

dok
architecten


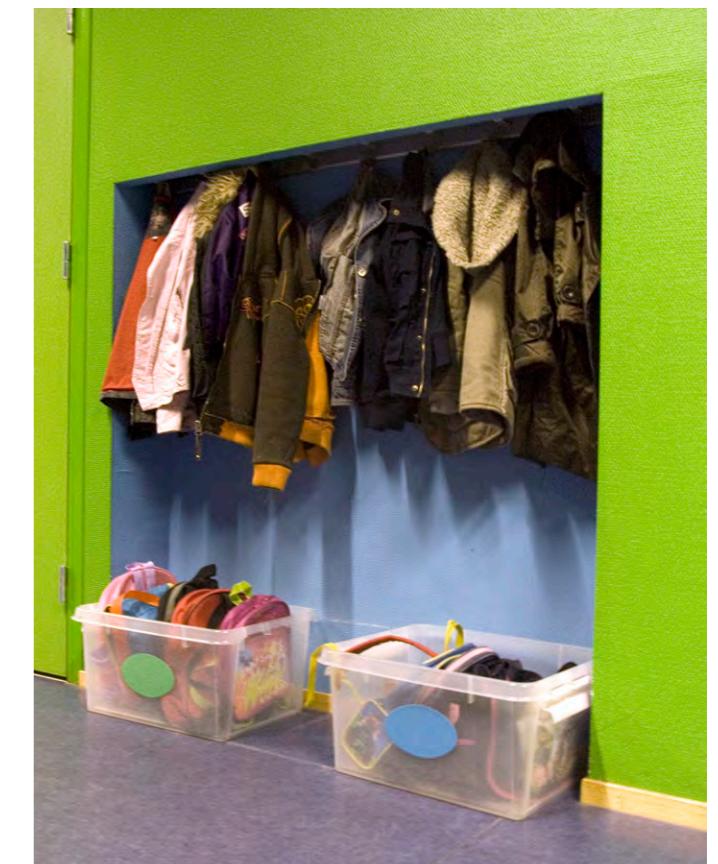


Photo: Dok architecten


Photo: Jan Derwig

0021 Brede School, Amsterdam - Osdorp

0021 Community School, Amsterdam - Osdorp

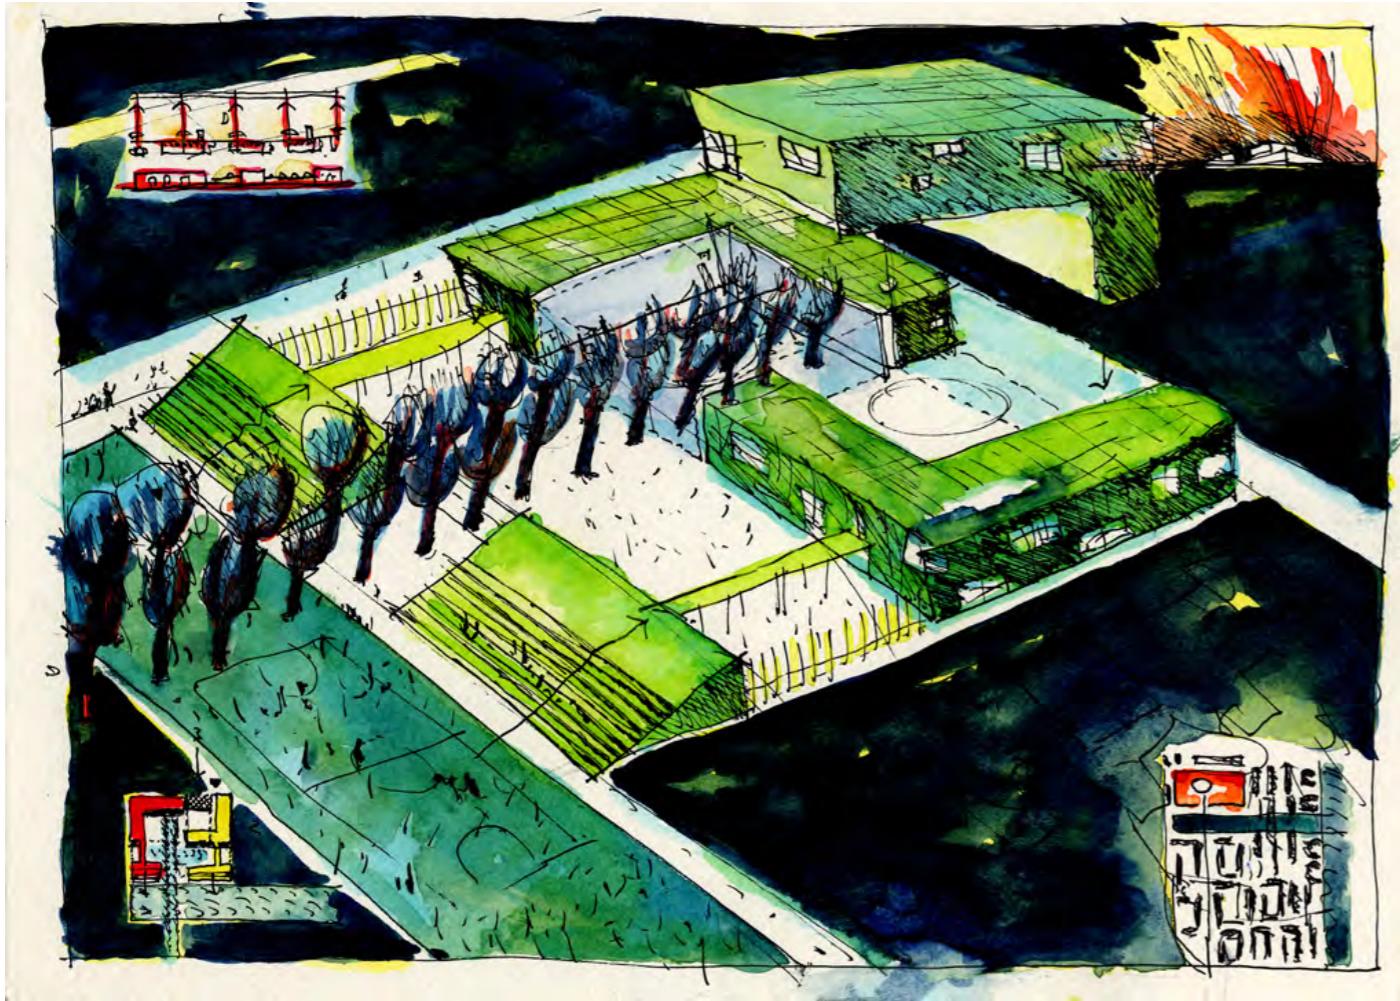

Aquarel: Liesbeth van der Pol

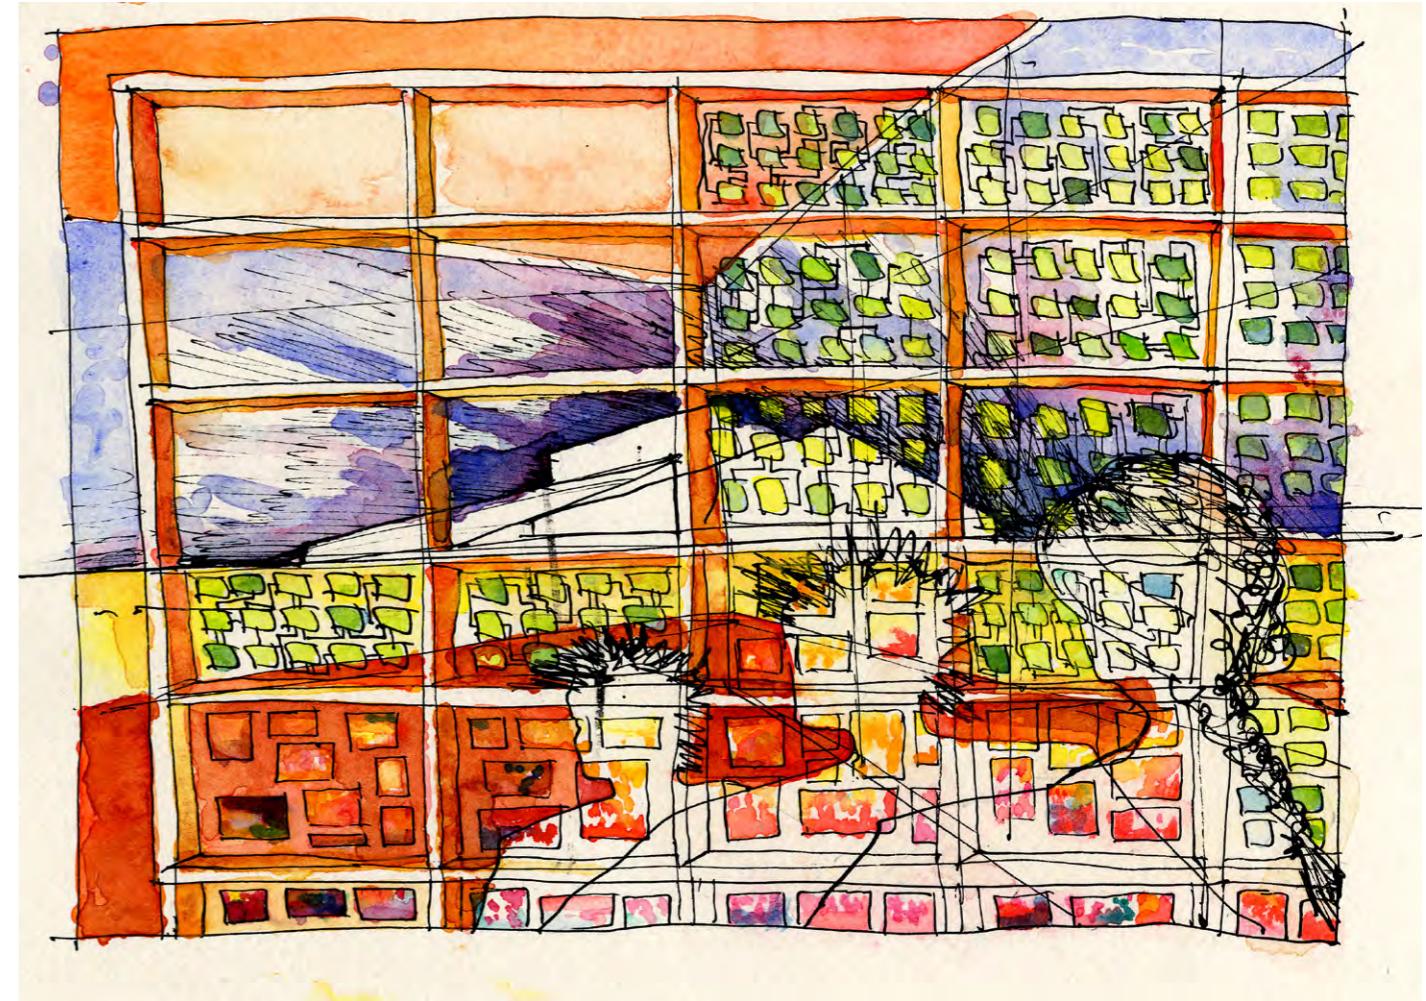

0021 Brede School, Amsterdam - Osdorp

0021 Community School, Amsterdam - Osdorp